




1 East Elevation
 9400 1:100

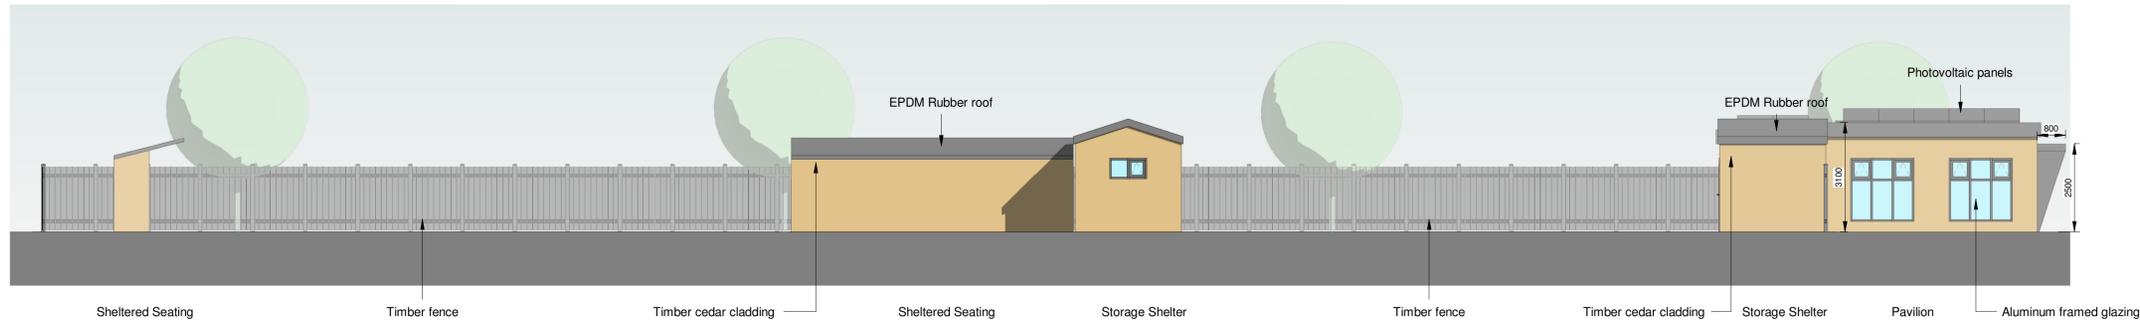


2 South Elevation
 9400 1:100

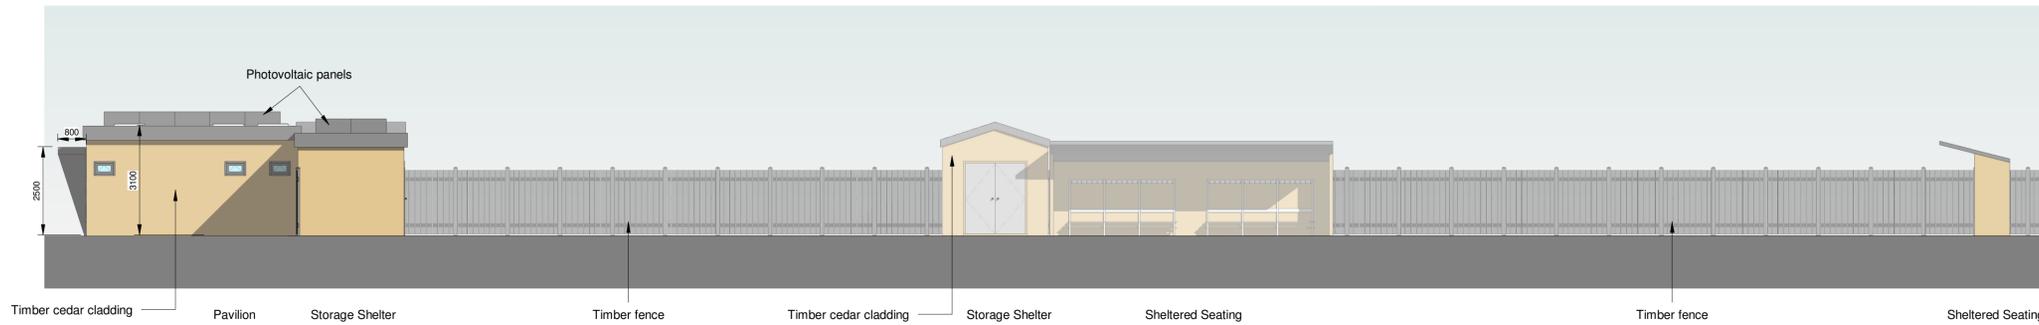

3 North Elevation
 9400 1:100

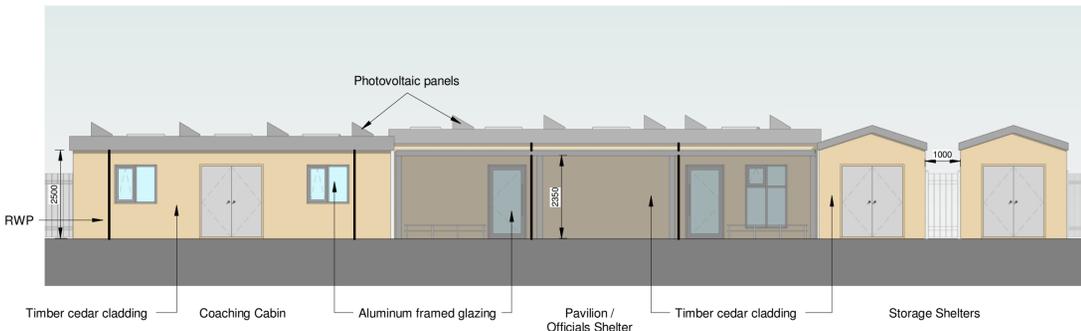

4 West Elevation
 9400 1:100

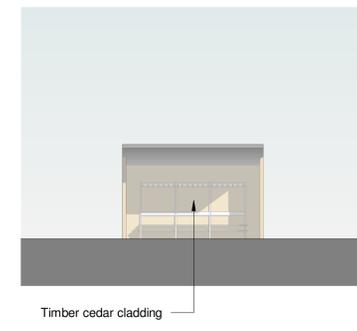

5 East Elevation (Single Sheltered Seating)
 9400 1:100



Rev	Date	Description
P03	09.07.2021	Amendments following review
P02	25.06.2021	Amendments following review
P01	28.05.2021	First Issue

This document references the following linked files

File Reference	Status	Revision
888888-5310-PEV-NPP000-ZZ-M3-A-0001-B0700	S1	P 00

Project Status
 RIBA Stage 2

Client Project
Ministry of Justice **New Prisons Programme**
 Ministry of Justice, 102 Petty France, London, SW1H 9AJ

Project Description / Site
 New Prisons Programme
 Garth Wymott 2

Project Address
 Site Adjacent to HMP Garth & HMP Wymott

Building Type
 Bowls Club - Site Infrastructure

Drawing Title
 Elevations-Proposed-PLANNING

Originator Logo	Drawn By	MDA	Date	28/05/2021
	Checked By	RPP	Date	28/05/2021
	Approved By	RPP	Date	28/05/2021

Drawing Number
 608623-0000-PEV-GHX0031-ZZ-DR-A-9400 Delref
 B0700

Sheet No. Scale Orig. Sheet Size Rev.
 1 of 1 As indicated @ A1 P03

Data Security Classification
 OFFICIAL Suitability
 S3