


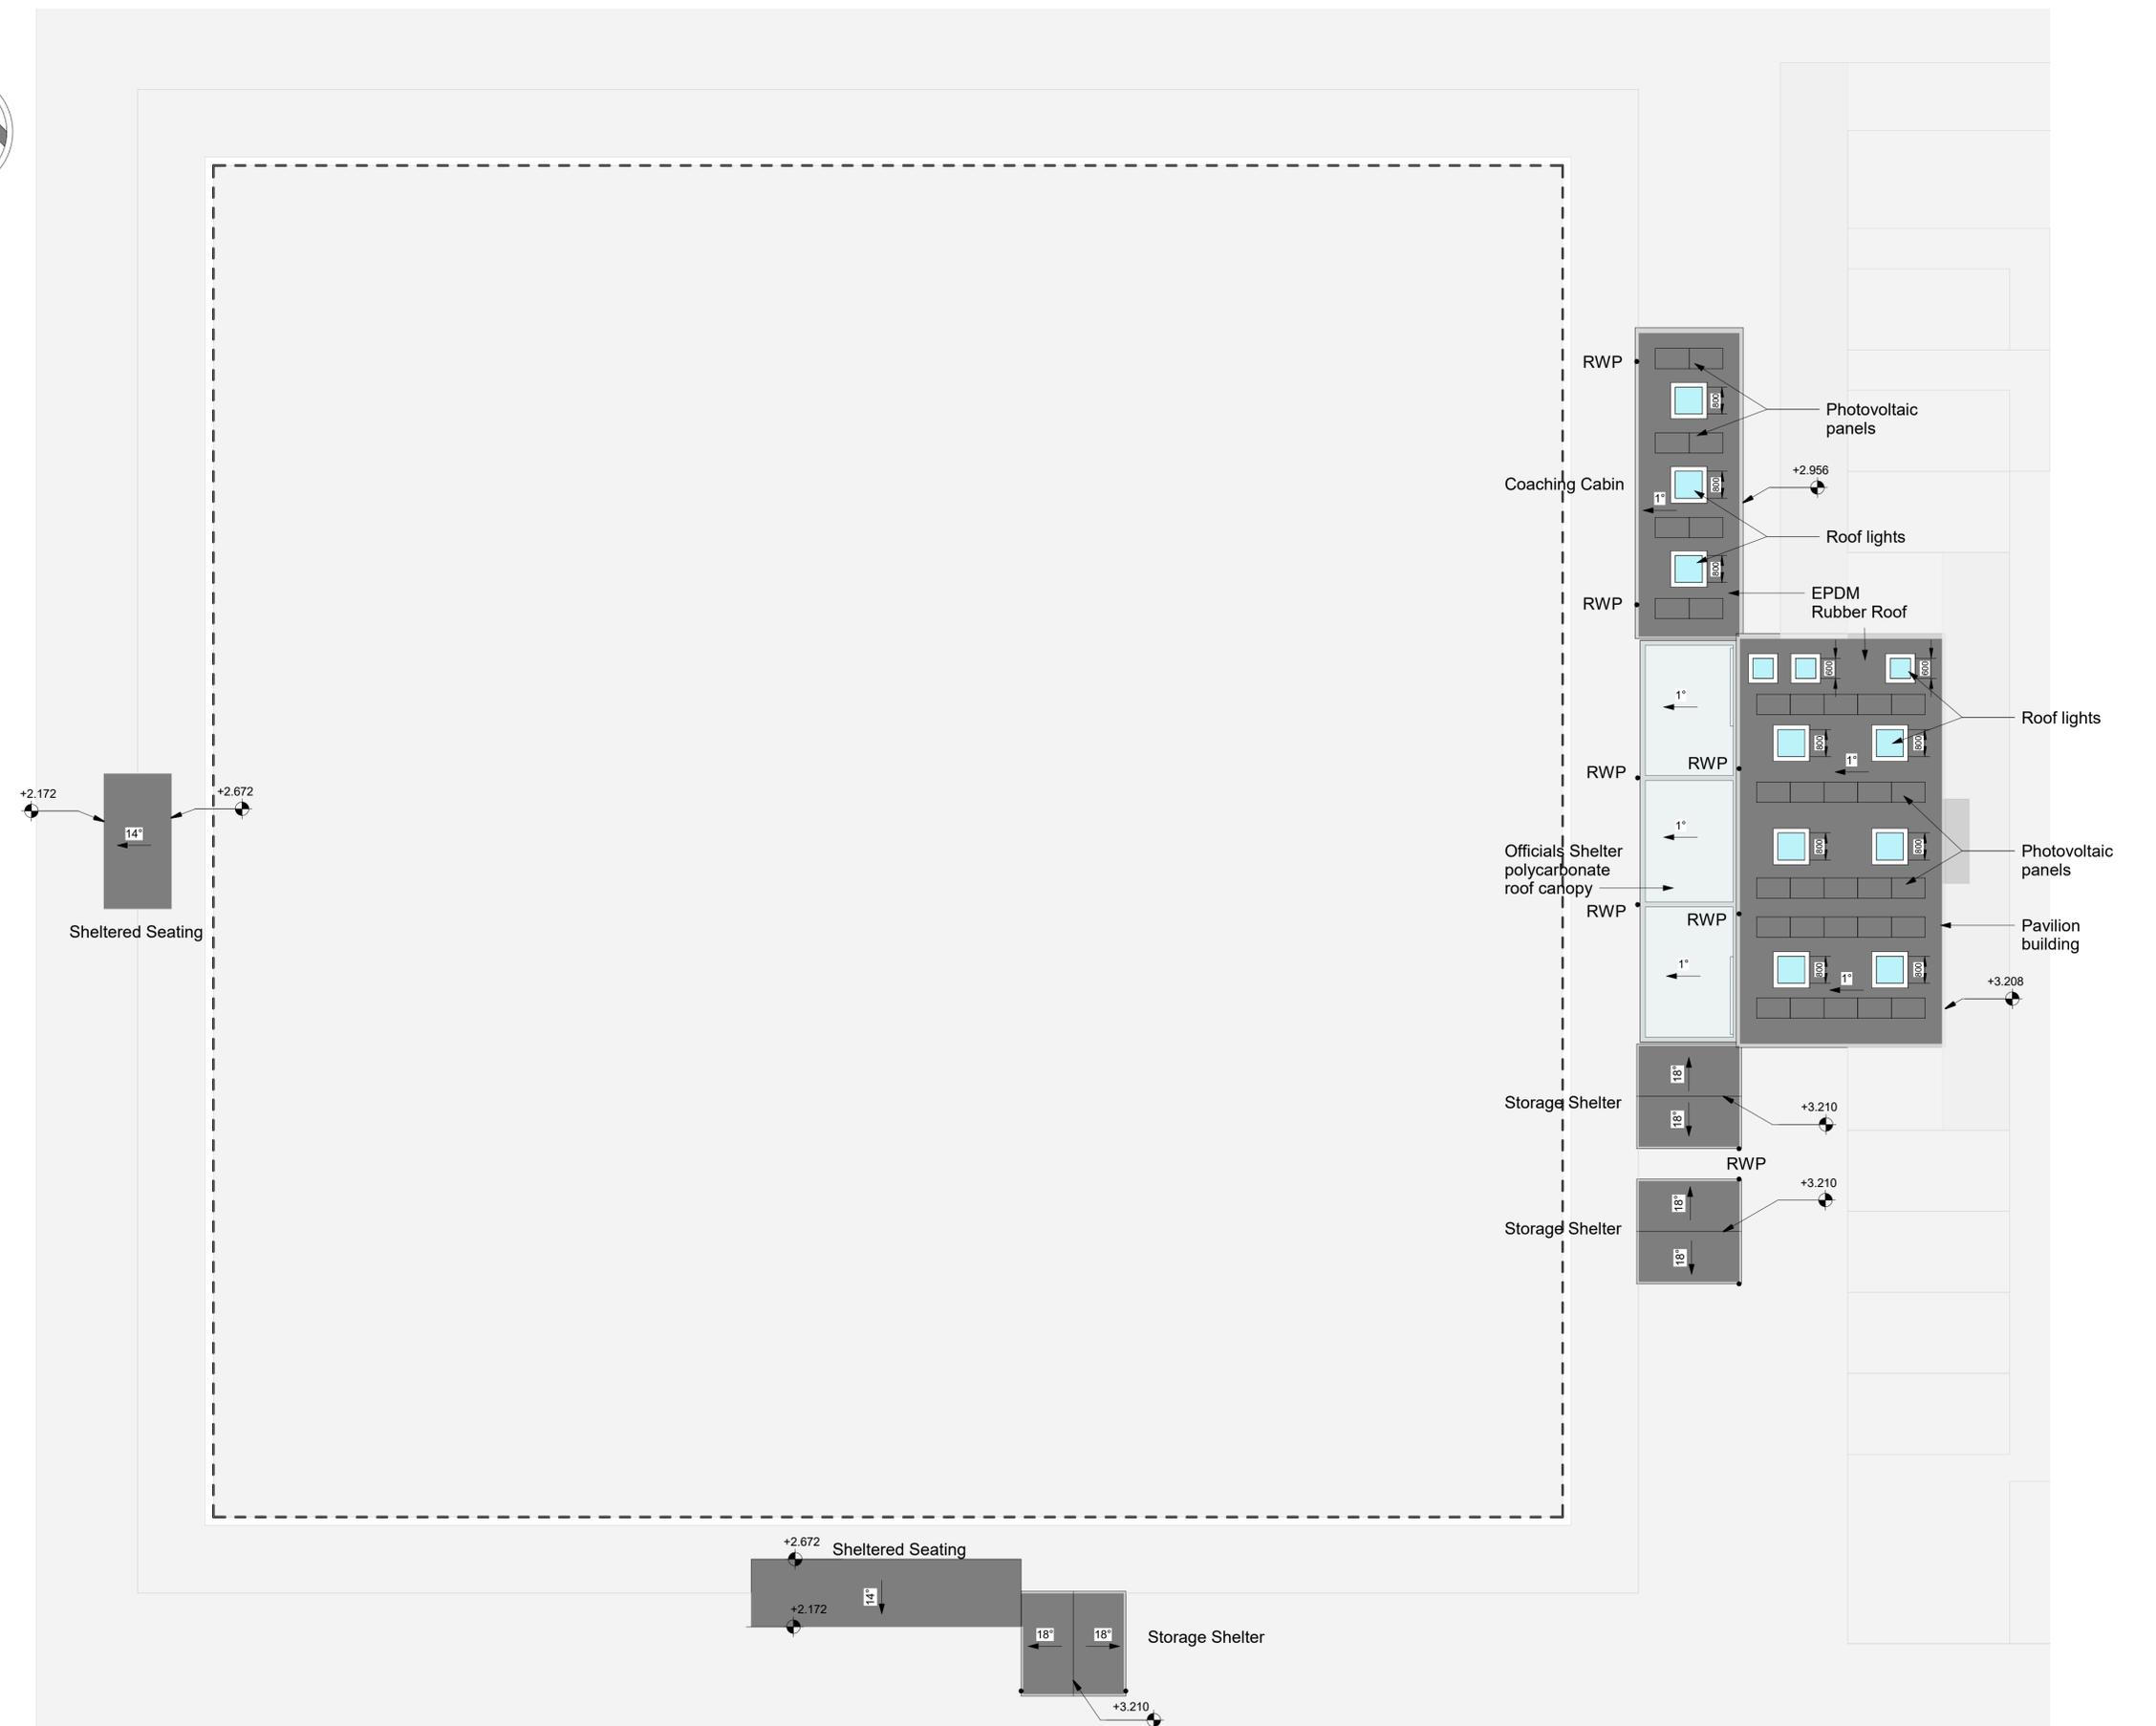

© Crown copyright 2018  
 Do not scale from drawings. Verify all dimensions on site prior to construction. This drawing is to be read in conjunction with all relevant documents and drawings. Report all discrepancies to MoJ immediately.  
 No unauthorised use, disclosure, storage or copying.



| Rev | Date       | Description                 |
|-----|------------|-----------------------------|
| P05 | 30.07.2021 | Re-issue For Approval       |
| P04 | 27.07.2021 | Re-issue For Approval       |
| P03 | 09.07.2021 | Amendments following review |
| P02 | 25.06.2021 | Amendments following review |
| P01 | 28.05.2021 | First Issue                 |

This document references the following linked files

| File Reference                            | Status | Revision |
|---|--------|----------|
| 888888-5310-PEV-NPP000-ZZ-M3-A-0001-B0700 | S1     | P 00     |

**Project Status**  
 RIBA Stage 2

|                                |   |
|--------------------------------|---|
| <br><b>Ministry of Justice</b> | <b>Project</b><br><b>New Prisons Programme</b>          |
|                                | Ministry of Justice, 102 Petty France, London, SW1H 9AJ |

**Project Description / Site**  
 New Prisons Programme  
 Garth Wymott 2

**Project Address**  
 Site Adjacent to HMP Garth & HMP Wymott

**Building Type**  
 Bowls Club - Site Infrastructure

**Drawing Title**  
 Roof Plan-Proposed-PLANNING

|  |                                |
|--|--------------------------------|
|  | Drawn By JMU Date 30.07.2021   |
|  | Checked By RPP Date 30.07.2021 |
|  | Approved By MC Date 30.07.2021 |

**Drawing Number**  
 608623-0000-PEV-GHX0031-R0-DR-A-9301  
 Delref B0700

**Sheet No.** 1 of 1  
**Scale** 1:100  
**Orig. Sheet Size** @ A1  
**Rev.** P05

**Data Security Classification**  
 OFFICIAL  
**Suitability**  
 S3

1 Roof Plan  
 9301 1:100



VISUAL SCALE 1:100 @ A1