


Notes

Rev	Date	Description
P03	20.08.21	Workflow status revised to S3
P02	20.08.21	Stage Approval
P01	12.06.21	Planning Submission


File Reference	Status	Revision

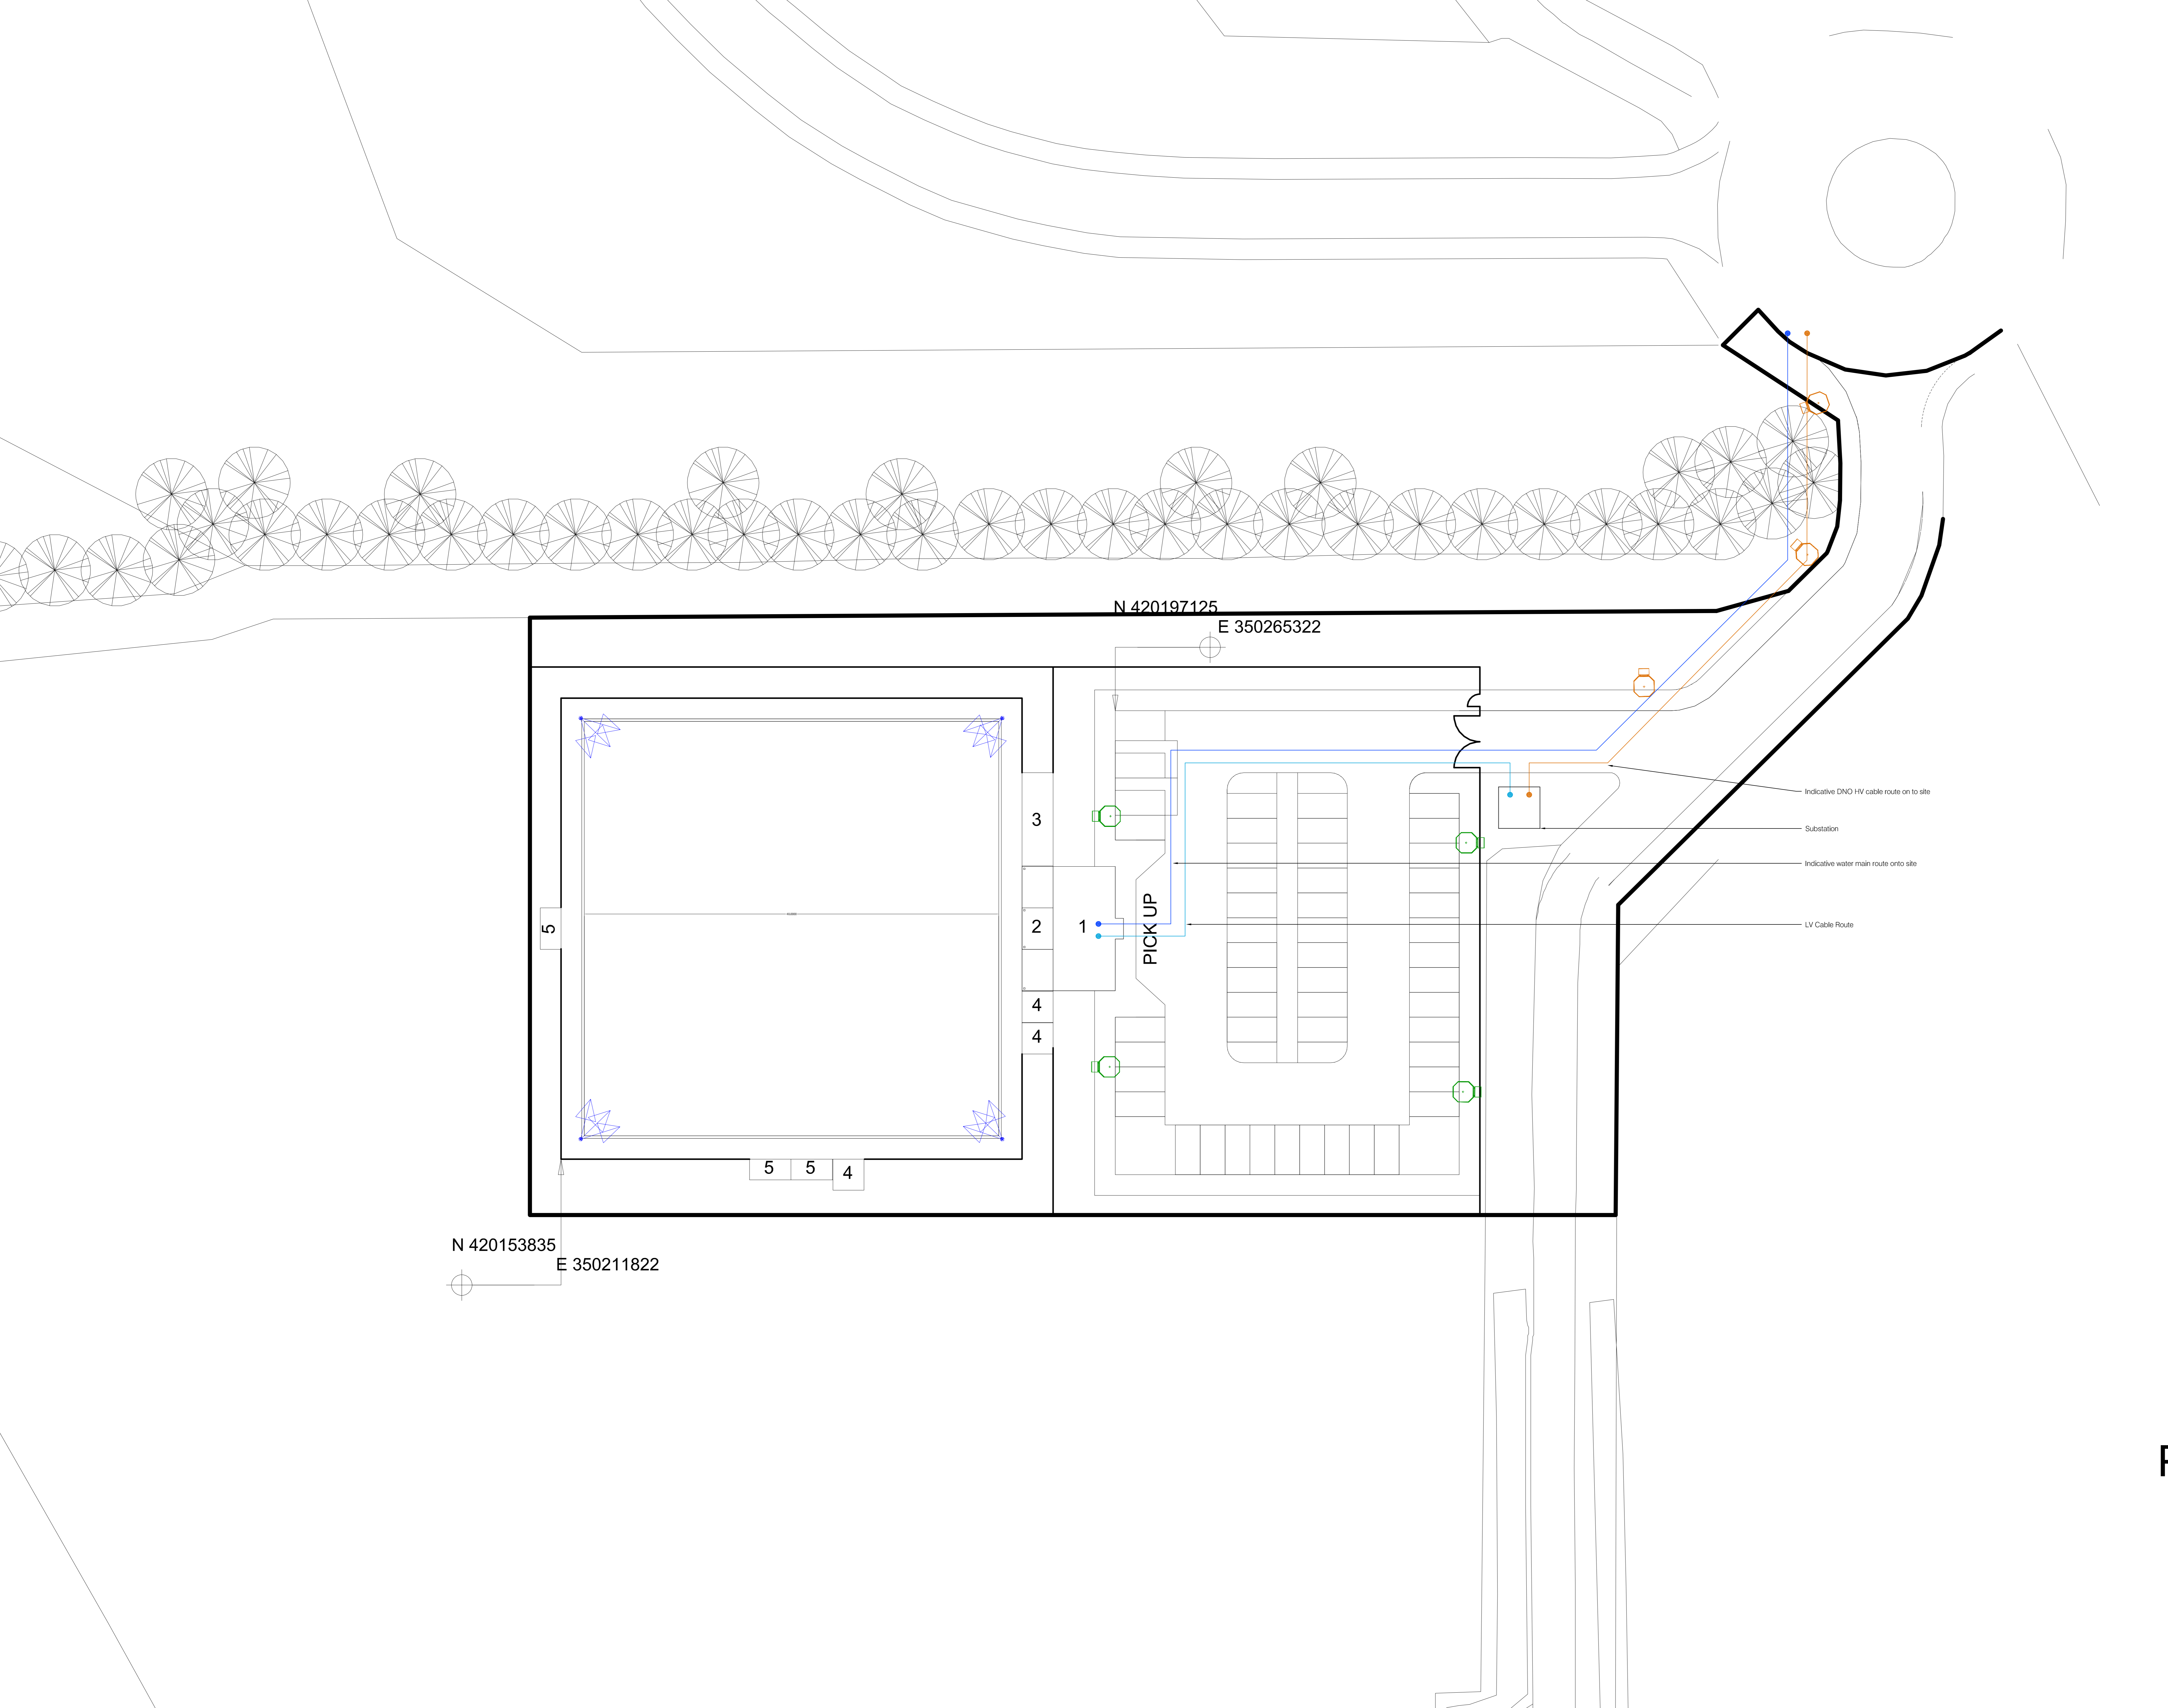

Rev	Date	Description
P03	20.08.21	Workflow status revised to S3
P02	20.08.21	Stage Approval
P01	12.06.21	Planning Submission

File Reference	Status	Revision

Project Status
RIBA Stage 02

Client
 **Ministry of Justice**
 Ministry of Justice, 102 Petty France, London, SW1H 9AJ

Project
New Prisons Programme

Project Name / Site
 New Prisons Programme
 Garth Wymott 2

Project Address
 Site Adjacent to HMP Garth & HMP Wymott

Building Type
 Bowls Club - Site Infrastructure

Drawing Title
 Site Plan Utilities

Originator Logo	Drawn By	CJR	Date	12.04.21
PICK EVERARD	Checked By	AR	Date	12.04.21
	Approved By	AR	Date	12.04.21
Drawing Number	608623-0000-PEV-GHX0031-ZZ-DR-E-0600			Delref
Sheet No.	1 of 1	Scale	1:200	Orig. Sheet Size
Data Handling Classification				Suitability
OFFICIAL				S3

Po