


- Red Line Site Boundary
- MOJ Ownership Boundary

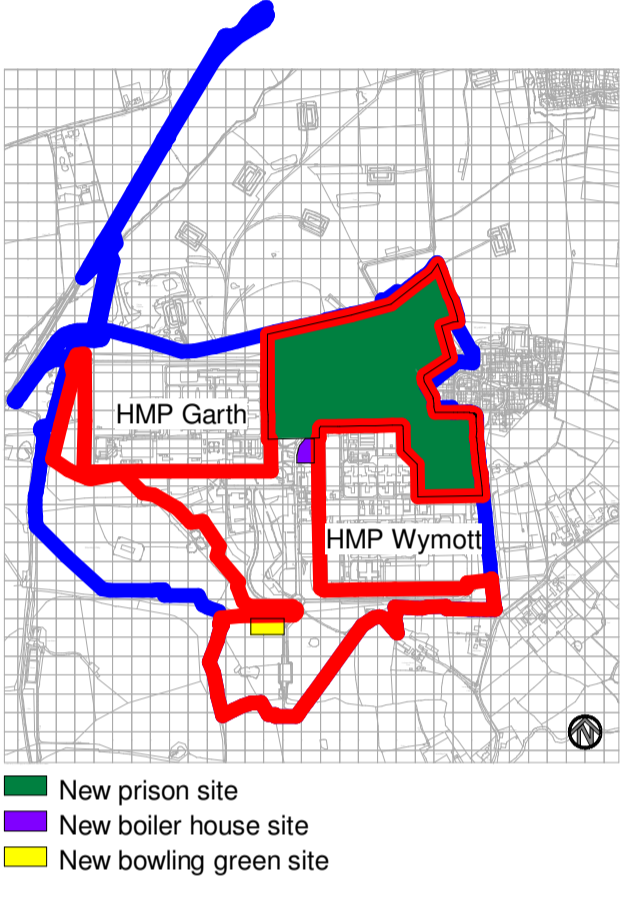

Rev	Date	Description
P04	05.07.2021	Amendments following review
P03	25.06.2021	Amendments following review
P02	13.05.2021	Minor amendments following review
P01	14.04.2021	First issue

This document references the following linked files

File Reference	Status	Revision
608623-0000-PEV-GHX0011-ZZ-M3-A-0001-D0200	S1	P 00

Project Status
 RIBA Stage 2

Client **Project**
Ministry of Justice **New Prisons Programme**
 Ministry of Justice, 102 Petty France, London, SW1H 9AJ

Project Description / Site
 New Prisons Programme
 Garth Wymott 2

Project Address
 Site Adjacent to HMP Garth & HMP Wymott

Building Type
 Site Infrastructure


Drawing Title
 Site-Block Plan-Existing-PLANNING

	Drawn By	MDA	Date	14.04.2021
	Checked By	RPP	Date	14.04.2021
	Approved By	RPP	Date	14.04.2021

Drawing Number
 608623-0000-PEV-GHX0011-ZZ-DR-A-9001 Delref
 B0700

Sheet No. 1 of 1 **Scale** As indicated **Orig. Sheet Size** @ A1 **Rev.** P04

Data Security Classification
 OFFICIAL **Suitability**
 S3

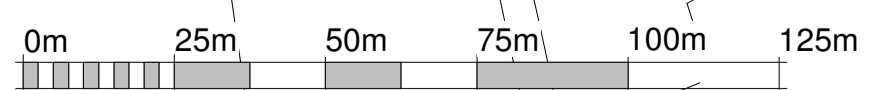

VISUAL SCALE 1:1250 @ A1