



1 Section 1 Existing
 9201 1 : 1000

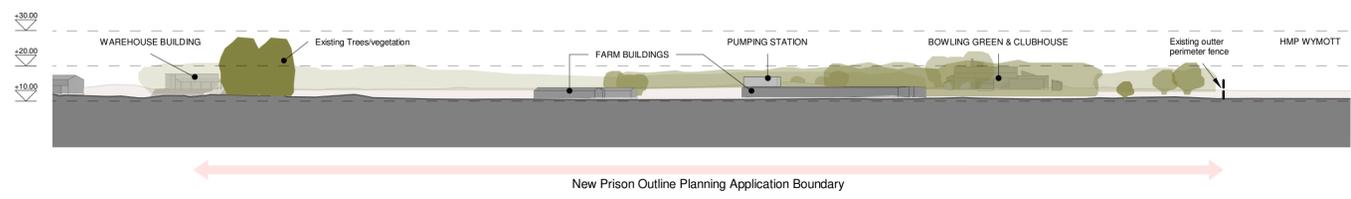

2 Section 2 Existing
 9201 1 : 1000



3 Section 3 Existing
 9201 1 : 1000

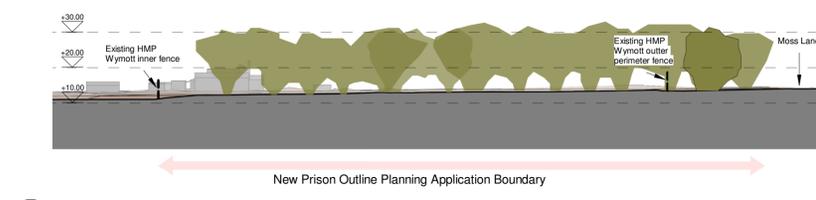

5 Section 4 Existing
 9201 1 : 1000

Rev	Date	Description
P04	09.07.2021	Amendments following review
P03	25.06.2021	Amendments following review
P02	13.05.2021	Minor amendments following review
P01	14.04.2021	First Issue

This document references the following linked files

File Reference	Status	Revision
608623-0000-PEV-GHX0011-ZZ-M3-A-0001-D0200	S1	P 00

Project Status
 RIBA Stage 2

<p>Ministry of Justice</p>	<p>Project</p> <p>New Prisons Programme</p>
	<p>Ministry of Justice, 102 Petty France, London, SW1H 9AJ</p>

Project Description / Site
 New Prisons Programme
 Garth Wymott 2

Project Address
 Site Adjacent to HMP Garth & HMP Wymott

Building Type
 Site Infrastructure

Drawing Title
 Site-Site Section-Existing-PLANNING

	Drawn By MDA Date 14.04.2021
	Checked By RPP Date 14.04.2021
	Approved By RPP Date 14.04.2021

Drawing Number
 608623-0000-PEV-GHX0011-ZZ-DR-A-9201 Delref B0700

Sheet No. 1 of 1 Scale As indicated Orig. Sheet Size @ A1 Rev. P04

Data Security Classification OFFICIAL Suitability S3

