

--- Existing Ground Level

For proposed & existing hard and soft landscaping please refer to drawing: **608623-0000-PEV-GHX0011-XX-DR-L-0301 Comprehensive Landscape Masterplan**

Rev	Date	Description
P04	09.07.2021	Amendments following review
P03	25.06.2021	Amendments following review
P02	13.05.2021	Minor amendments following review
P01	14.04.2021	First Issue

This document references the following linked files

File Reference	Status	Revision
608623-0000-PEV-GHX0011-ZZ-M3-A-0001-D0200	S1	P 00

Project Status
RIBA Stage 2

Client
Ministry of Justice

Project
New Prisons Programme

Ministry of Justice, 102 Petty France, London, SW1H 9AJ

Project Description / Site
 New Prisons Programme
 Garth Wymott 2

Project Address
 Site Adjacent to HMP Garth & HMP Wymott

Building Type
 Site Infrastructure


Drawing Title
 Site-Site Section-Proposed-PLANNING

	Drawn By	MDA	Date	14.04.2021
	Checked By	RPP	Date	14.04.2021
	Approved By	RPP	Date	14.04.2021

Drawing Number	608623-0000-PEV-GHX0011-ZZ-DR-A-9200	Delref	B0700
Sheet No.	1 of 1	Scale	As indicated
Orig. Sheet Size	@ A1	Rev.	P04

Data Security Classification
 OFFICIAL


Suitability
 S3

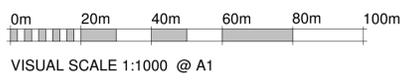


1 Section 1 Proposed
 9200 1 : 1000



2 Section 2 Proposed
 9200 1 : 1000

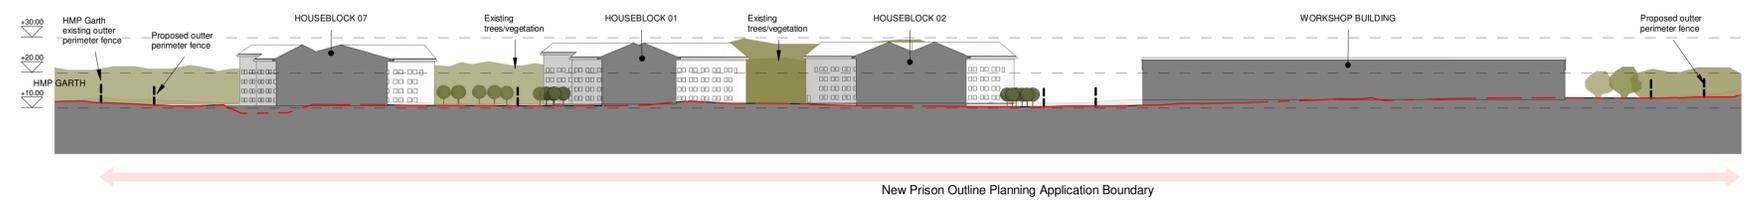

3 Section 3 Proposed
 9200 1 : 1000

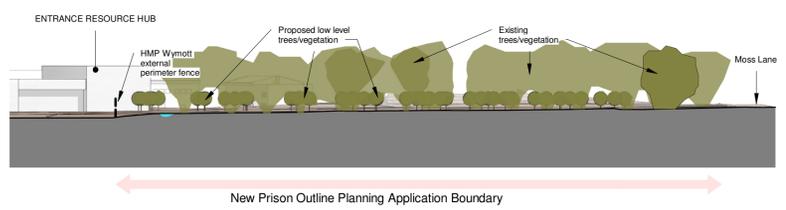

4 Section 4 Proposed
 9200 1 : 1000