




2 Section 1-Existing
 1 : 200

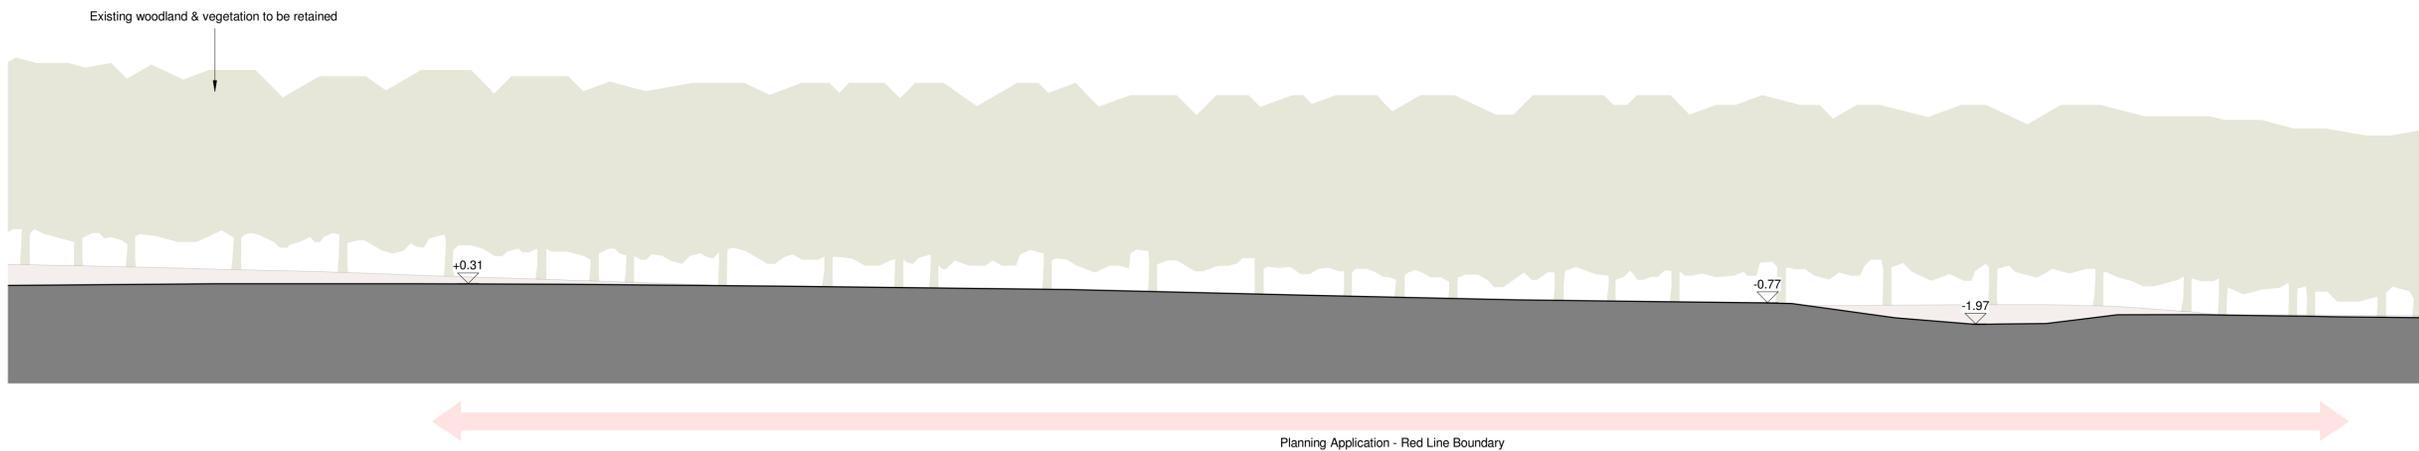

1 Section 2-Existing
 1 : 200

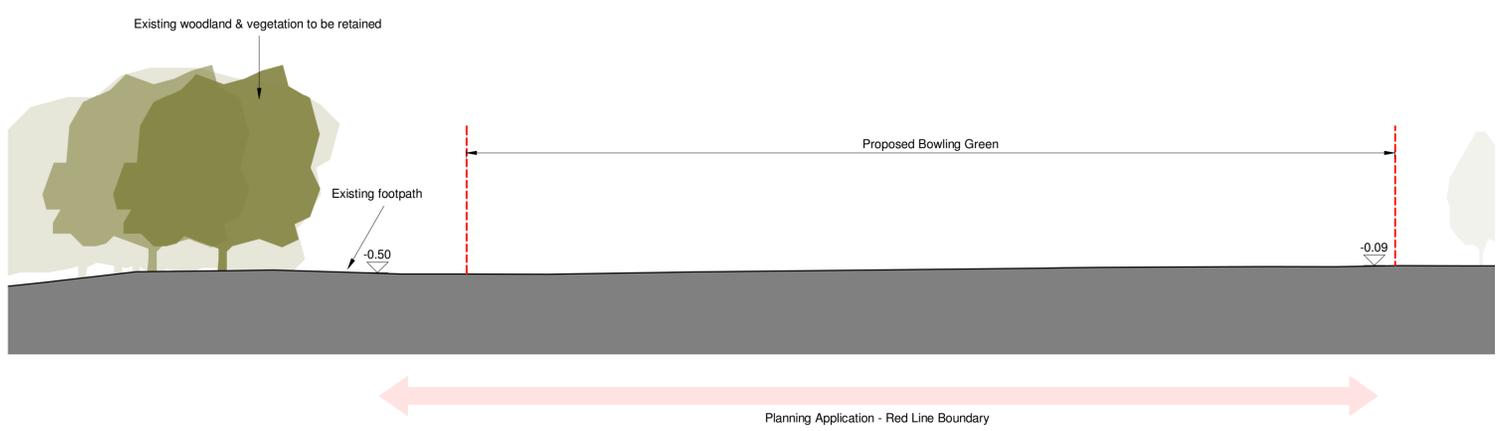

3 Section 3-Existing
 1 : 200

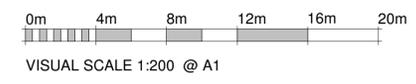

Rev	Date	Description
P03	09.07.2021	Amendments following review
P02	25.06.2021	Amendments following review
P01	03.06.2021	First Issue

This document references the following linked files

File Reference	Status	Revision
888888-5310-PEV-NPP000-ZZ-M3-A-0001-B0700	S1	P 00

Project Status
 RIBA Stage 2

<p>Ministry of Justice</p>	Client
	Project
<p>New Prisons Programme</p>	
<p>Ministry of Justice, 102 Petty France, London, SW1H 9AJ</p>	

Project Description / Site
 New Prisons Programme
 Garth Wymott 2

Project Address
 Site Adjacent to HMP Garth & HMP Wymott

Building Type
 Bowls Club - Site Infrastructure

Drawing Title
 Sections-Site-Existing-PLANNING

	Originator Logo	Drawn By	MDA	Date	03/06/2021
		Checked By	RPP	Date	03/06/2021
		Approved By	RPP	Date	03/06/2021

Drawing Number
 608623-0000-PEV-GHX0031-ZZ-DR-A-9200
 Delref
 B0700

Sheet No.	Scale	Orig. Sheet Size	Rev.
1 of 1	As indicated	@ A1	P03

Data Security Classification	Suitability
OFFICIAL	S3