




1 Section 1-Proposed
9201 1:200

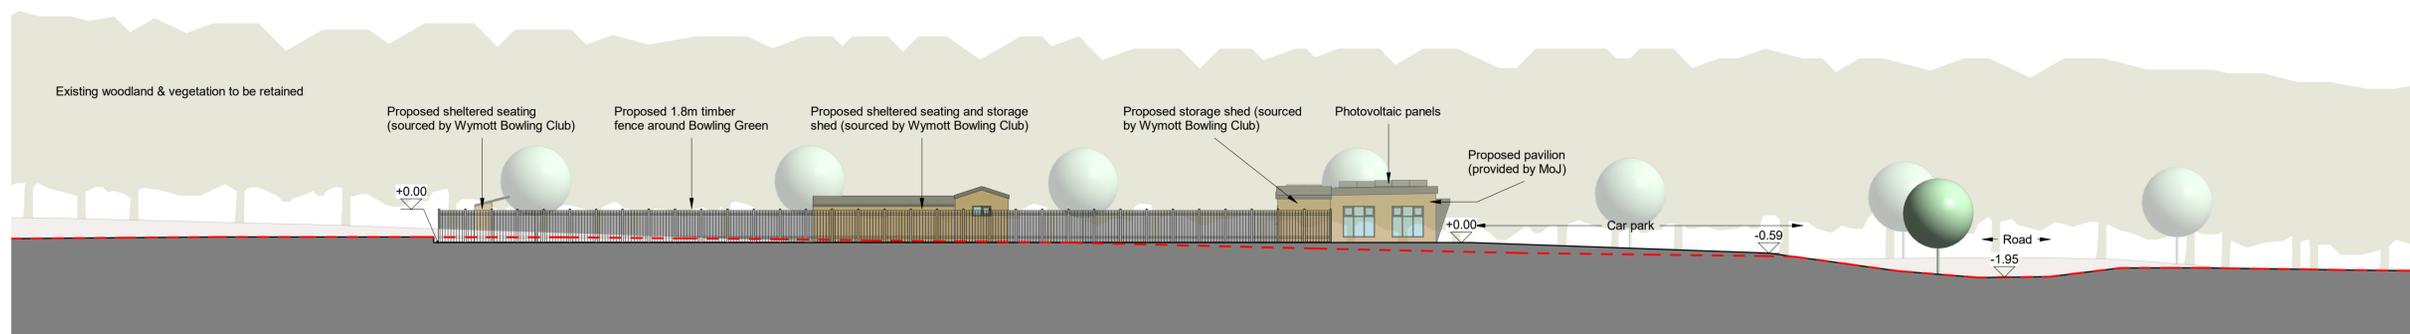

2 Section 2-Proposed
9201 1:200

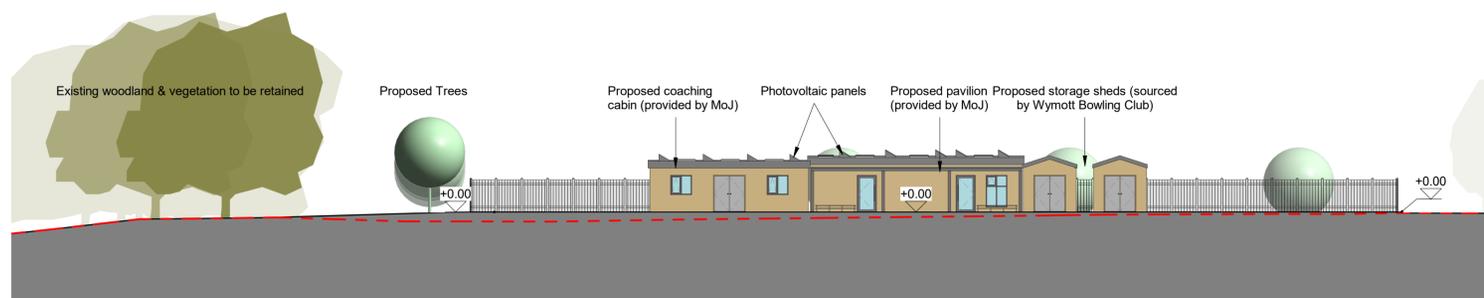


3 Section 3-Proposed
9201 1:200

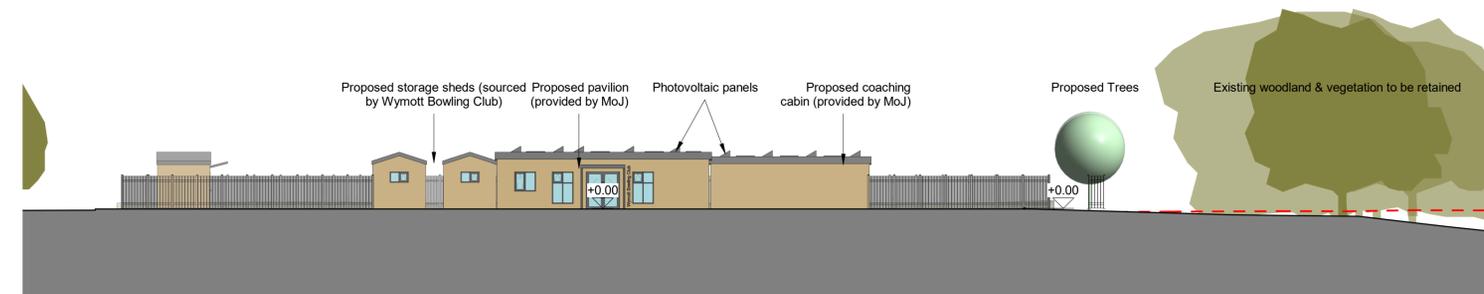

4 Section 4-Proposed
9201 1:200

© Crown copyright 2018
Do not scale from drawings. Verify all dimensions on site prior to construction. This drawing is to be read in conjunction with all relevant documents and drawings. Report all discrepancies to MoJ immediately.
No unauthorised use, disclosure, storage or copying.

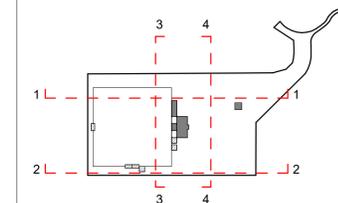

Rev	Date	Description
P04	27.07.2021	Re-issue For Approval
P03	09.07.2021	Amendments following review
P02	25.06.2021	Amendments following review
P01	03.06.2021	First Issue

This document references the following linked files

File Reference	Status	Revision
888888-5310-PEV-NPP000-ZZ-M3-A-0001-B0700	S1	P 00

Project Status
RIBA Stage 2

Client
Ministry of Justice
Project
New Prisons Programme
Ministry of Justice, 102 Petty France, London, SW1H 9AJ

Project Description / Site
New Prisons Programme
Garth Wymott 2

Project Address
Site Adjacent to HMP Garth & HMP Wymott

Building Type
Bowls Club - Site Infrastructure

Drawing Title
Sections-Site-Proposed-PLANNING

Originator Logo	Drawn By	MDA	Date	27.07.2021
PICK EVERARD	Checked By	RPP	Date	27.07.2021
	Approved By	RPP	Date	27.07.2021

Drawing Number
608623-0000-PEV-GHX0031-ZZ-DR-A-9201
Delref
B0700

Sheet No. 1 of 1
Scale As indicated
Orig. Sheet Size @ A1
Rev. P04

Data Security Classification
OFFICIAL
Suitability
S3



VISUAL SCALE 1:200 @ A1