



© Crown copyright 2018
Do not scale from drawings. Verify all dimensions on site prior to construction. This drawing is to be read in conjunction with all relevant documents and drawings. Report all discrepancies to MoJ immediately.


- No unauthorised use, disclosure, storage or copying.
- This symbol identifies a Residual Risk that is recorded on the Design Risk Register and is relevant to this drawing.
This drawing must be read in conjunction with the following project CDM documents:
608623-0000-PEV-GHX0011-XX-HS-C-0002_Design Risk Assessment
 - This symbol identifies a Derogation that is recorded on the Derogation Schedule and is relevant to this drawing.
This drawing must be read in conjunction with the following project Derogation documents:
N/A

The above symbols can only be read when this drawing is in colour print

PRINT IN COLOUR

- NOTES:**
- VISIBILITY SPLAYS CALCULATED FROM LANCASHIRE COUNTY COUNCIL CREATING CIVILIZED STREETS TECHNICAL NOTE AND THE DESIGN MANUAL FOR STREETS
 - ASSUMED 85TH PERCENTILE SPEEDS ARE 15mph WHICH REQUIRE A VISIBILITY DISTANCE OF 17m

JUNCTION VISIBILITY SIGHT LINES
2.4m x 17m (15mph)

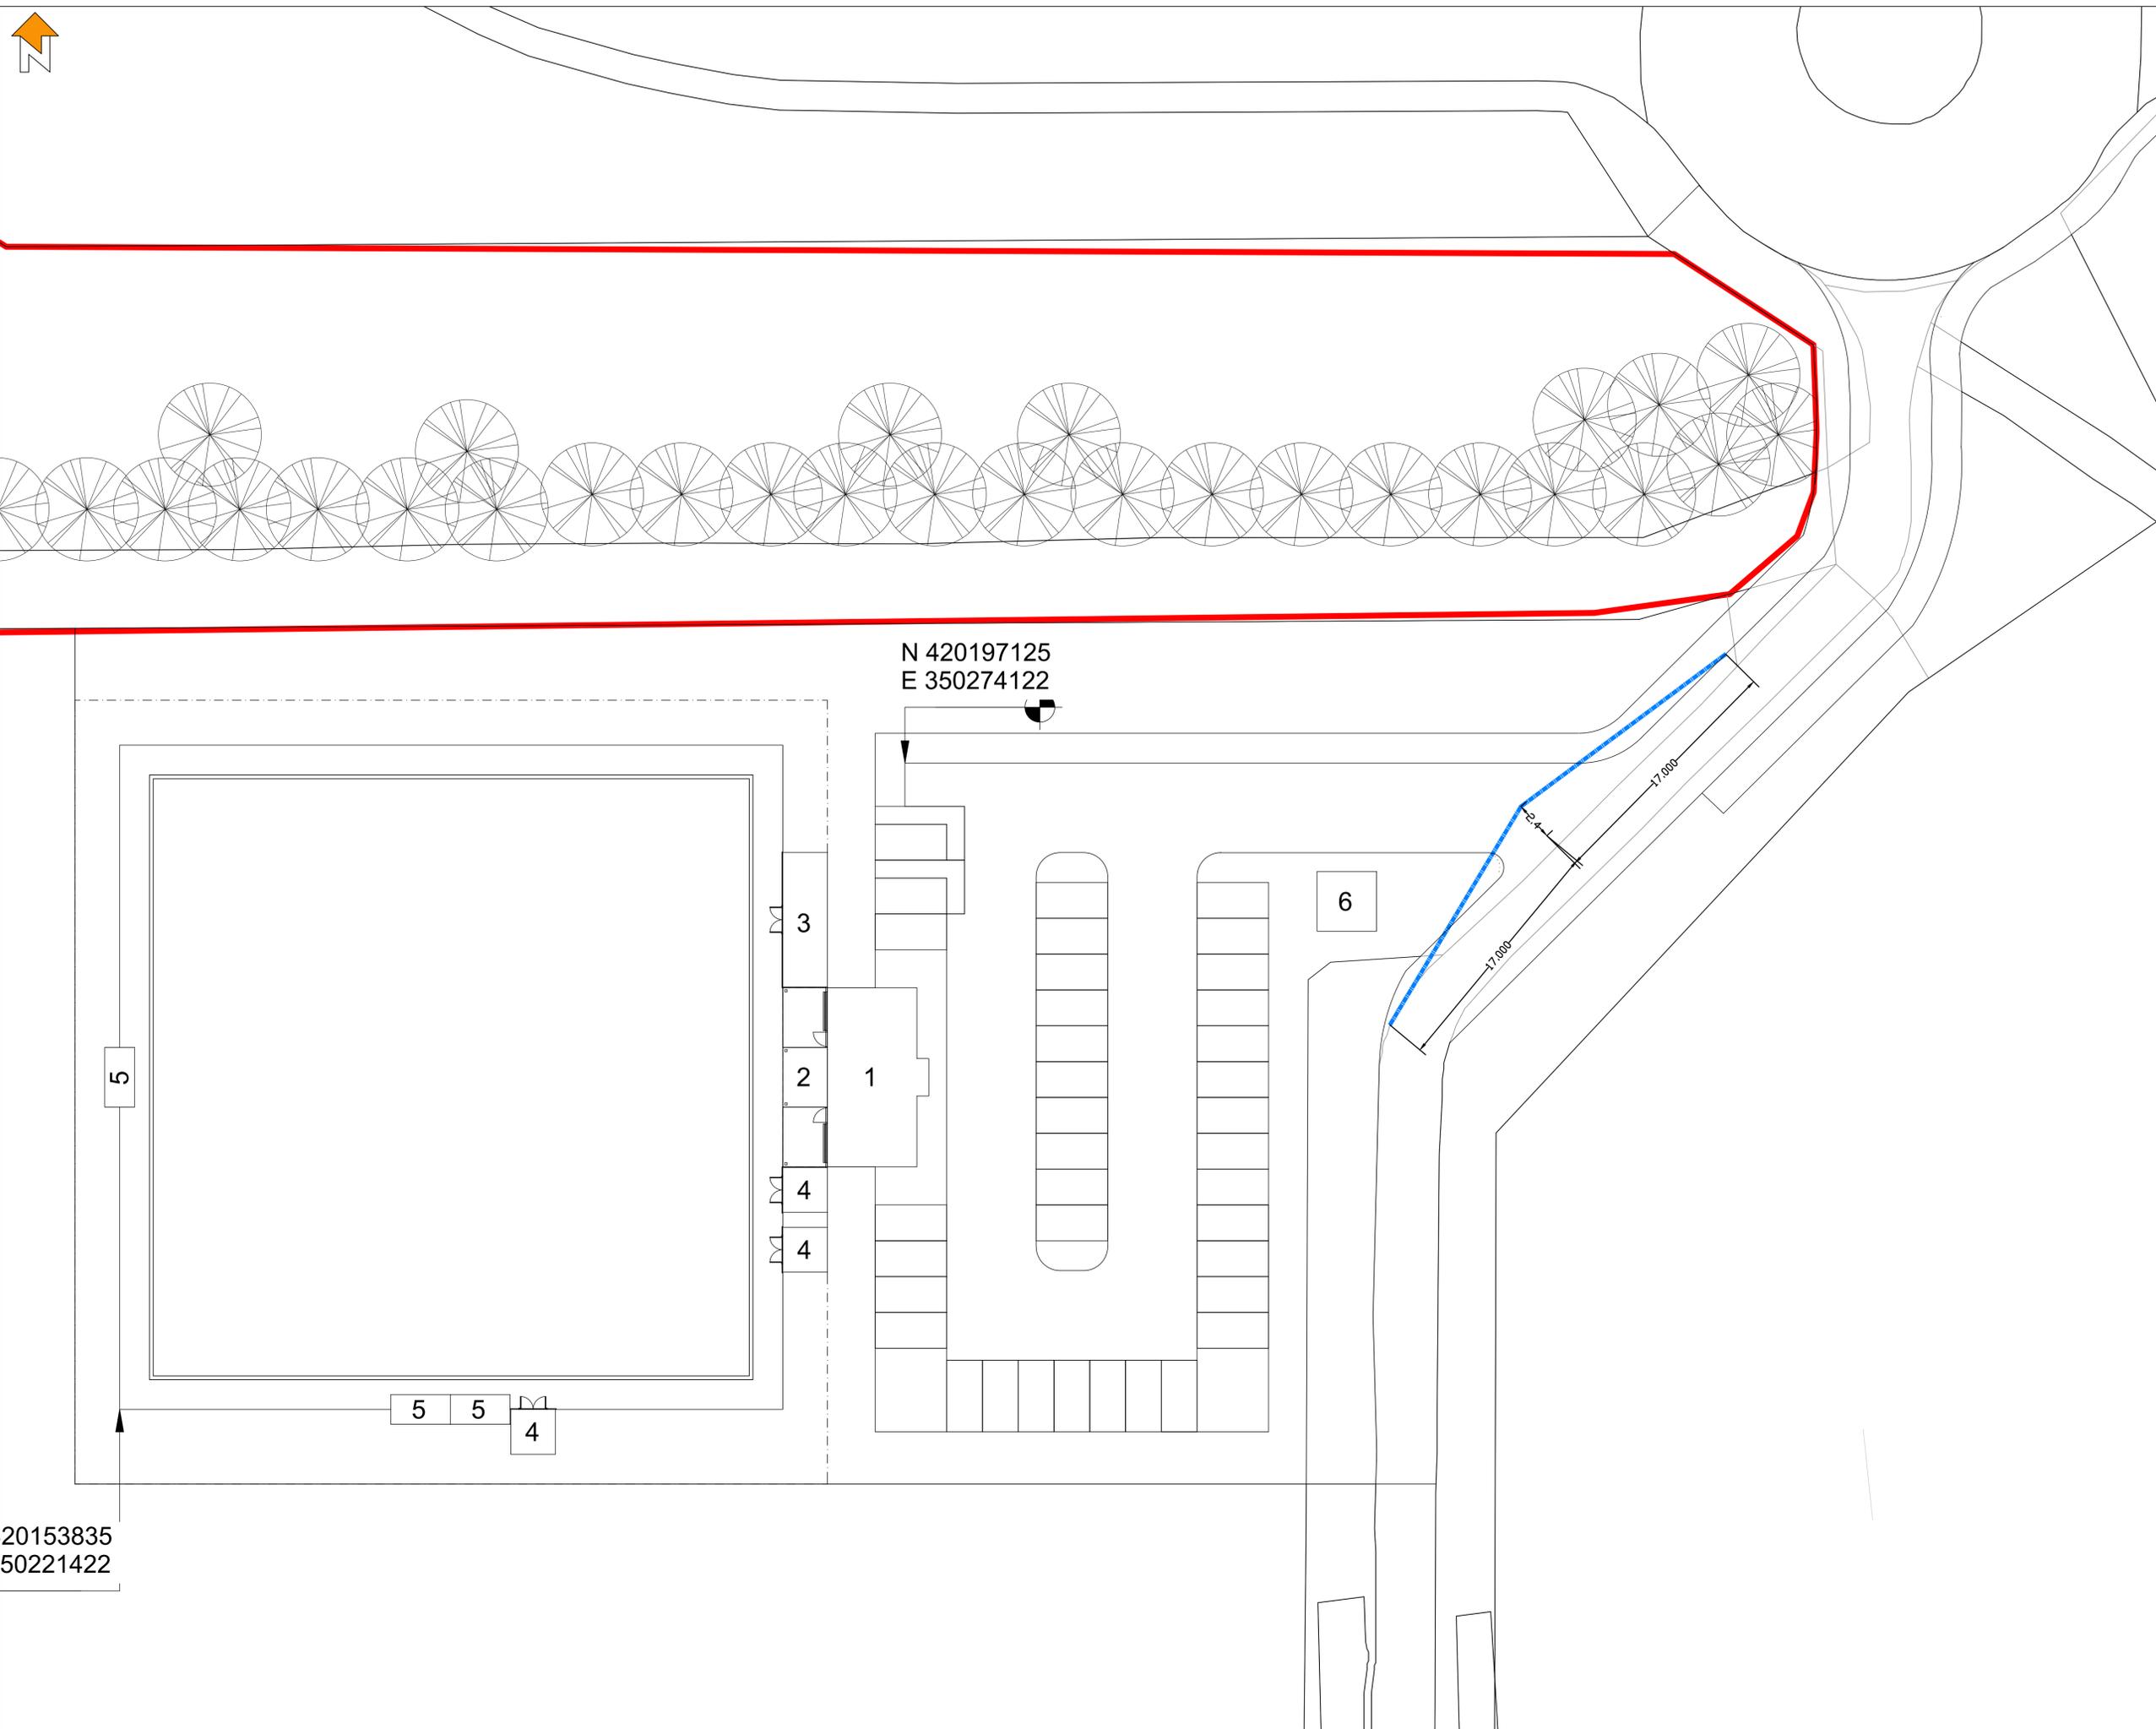

Rev	Date	Description
P03	2021 07 27	UPDATED TO MACE COMMENTS
P02	2021 07 18	DIMENSIONS ADDED
P01	2021 06 10	FIRST ISSUE

This document references the following linked files

File Reference	Status	Revision
N/A	N/A	N/A

Project Status
RIBA Stage 2

 Ministry of Justice	Project
	New Prisons Programme
Ministry of Justice, 102 Petty France, London, SW1H 9AJ	

Project Description / Site
New Prisons Programme
Garth Wymott 2

Project Address
Site Adjacent to HMP Garth & HMP Wymott

Building Type
Bowls Club - Site Infrastructure

Drawing Title
Visibility Splay Plan

 PICK EVERARD	Drawn By	MHA	Date	10.06.2021
	Checked By	PCA	Date	10.06.2021
	Approved By	PCA	Date	10.06.2021

Drawing Number
608623-0000-PEV-GHX0031-ZZ-DR-C-2600
Delref: D0100

Sheet No.	Scale	Orig. Sheet Size	Rev.
01 of 01	1:200	@ A1	P03

Data Security Classification
OFFICIAL
Suitability: S3

20153835
50221422