



1 Section 1-Proposed  
 9200 1:200

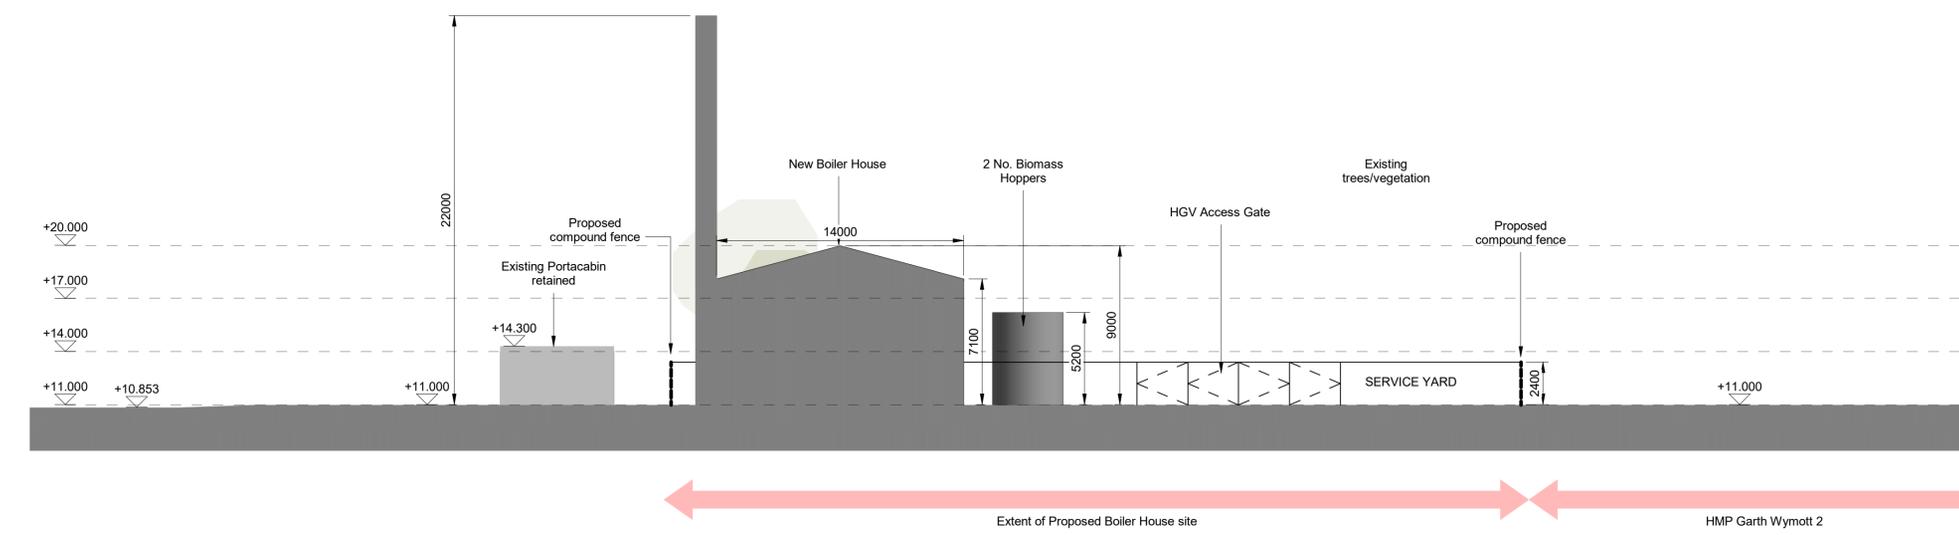

2 Section 2-Proposed  
 9200 1:200

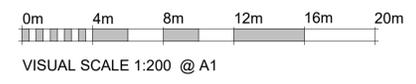

P02	22.07.2021	Re-issue For Approval
P01	09.07.2021	First Issue
Rev	Date	Description

This document references the following linked files

File Reference	Status	Revision
888888-5310-PEV-NPP000-ZZ-M3-A-0001-D0200	S1	P 00

Project Status  
 RIBA Stage 2

Client	Project
Ministry of Justice	New Prisons Programme
Ministry of Justice, 102 Petty France, London, SW1H 9AJ	

Project Description / Site  
 New Prisons Programme  
 Garth Wymott 2

Project Address  
 Site Adjacent to HMP Garth & HMP Wymott

Building Type  
 Boiler House - Site Infrastructure

Drawing Title  
 Site-Site Section-Proposed-PLANNING

	Drawn By	RPP	Date	22.07.2021
	Checked By	RPP	Date	22.07.2021
	Approved By	RPP	Date	22.07.2021

Drawing Number	Delref
608623-0000-PEV-GHX0021-ZZ-DR-A-9200	B0700

Sheet No.	Scale	Orig. Sheet Size	Rev.
1 of 1	As indicated	@ A1	P02

Data Security Classification	Suitability
OFFICIAL	S3