




© Crown copyright 2018
Do not scale from drawings. Verify all dimensions on site prior to construction. This drawing is to be read in conjunction with all relevant documents and drawings. Report all discrepancies to MoJ immediately.

- No unauthorised use, disclosure, storage or copying.
- This symbol identifies a Residual Risk that is recorded on the Design Risk Register and is relevant to this drawing.
This drawing must be read in conjunction with the following project CDM documents:
608623-0000-PEV-GHX0011-XX-HS-C-0002_Design Risk Assessment
 - This symbol identifies a Derogation that is recorded on the Derogation Schedule and is relevant to this drawing.
This drawing must be read in conjunction with the following project Derogation documents:
N/A

The above symbols can only be read when this drawing is in colour print


PRINT IN COLOUR

- NOTES:**
- VISIBILITY SPLAYS CALCULATED FROM LANCASHIRE COUNTY COUNCIL CREATING CIVILIZED STREETS TECHNICAL NOTE AND THE DESIGN MANUAL FOR STREETS
 - ASSUMED 85TH PERCENTILE SPEEDS ARE 15mph WHICH REQUIRE A VISIBILITY DISTANCE OF 17m
- JUNCTION VISIBILITY SIGHT LINES
2.4m x 17m (15mph)

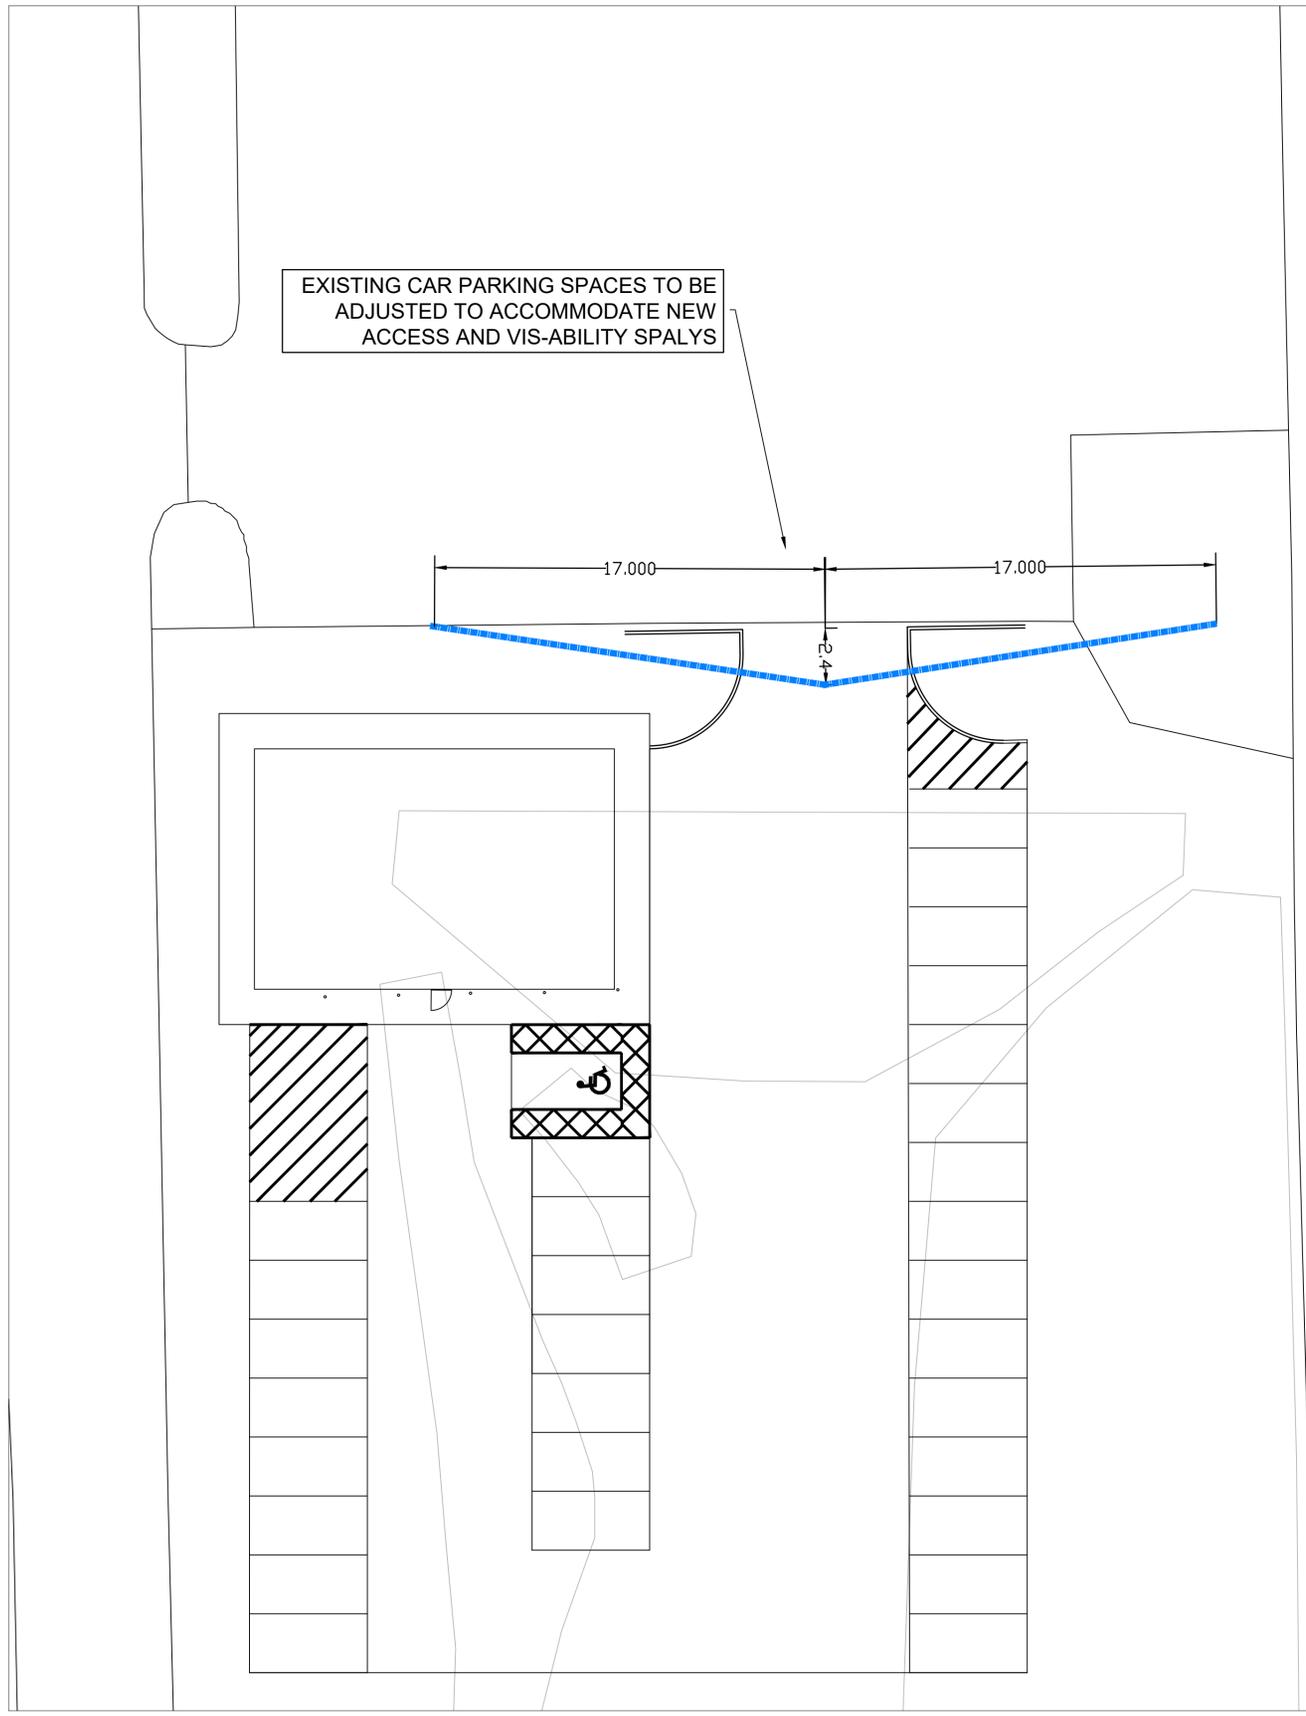

EXISTING CAR PARKING SPACES TO BE ADJUSTED TO ACCOMMODATE NEW ACCESS AND VIS-ABILITY SPALYS

RELOCATED CAR PARK VISIBILITY SPLAYS
SCALE 1:150

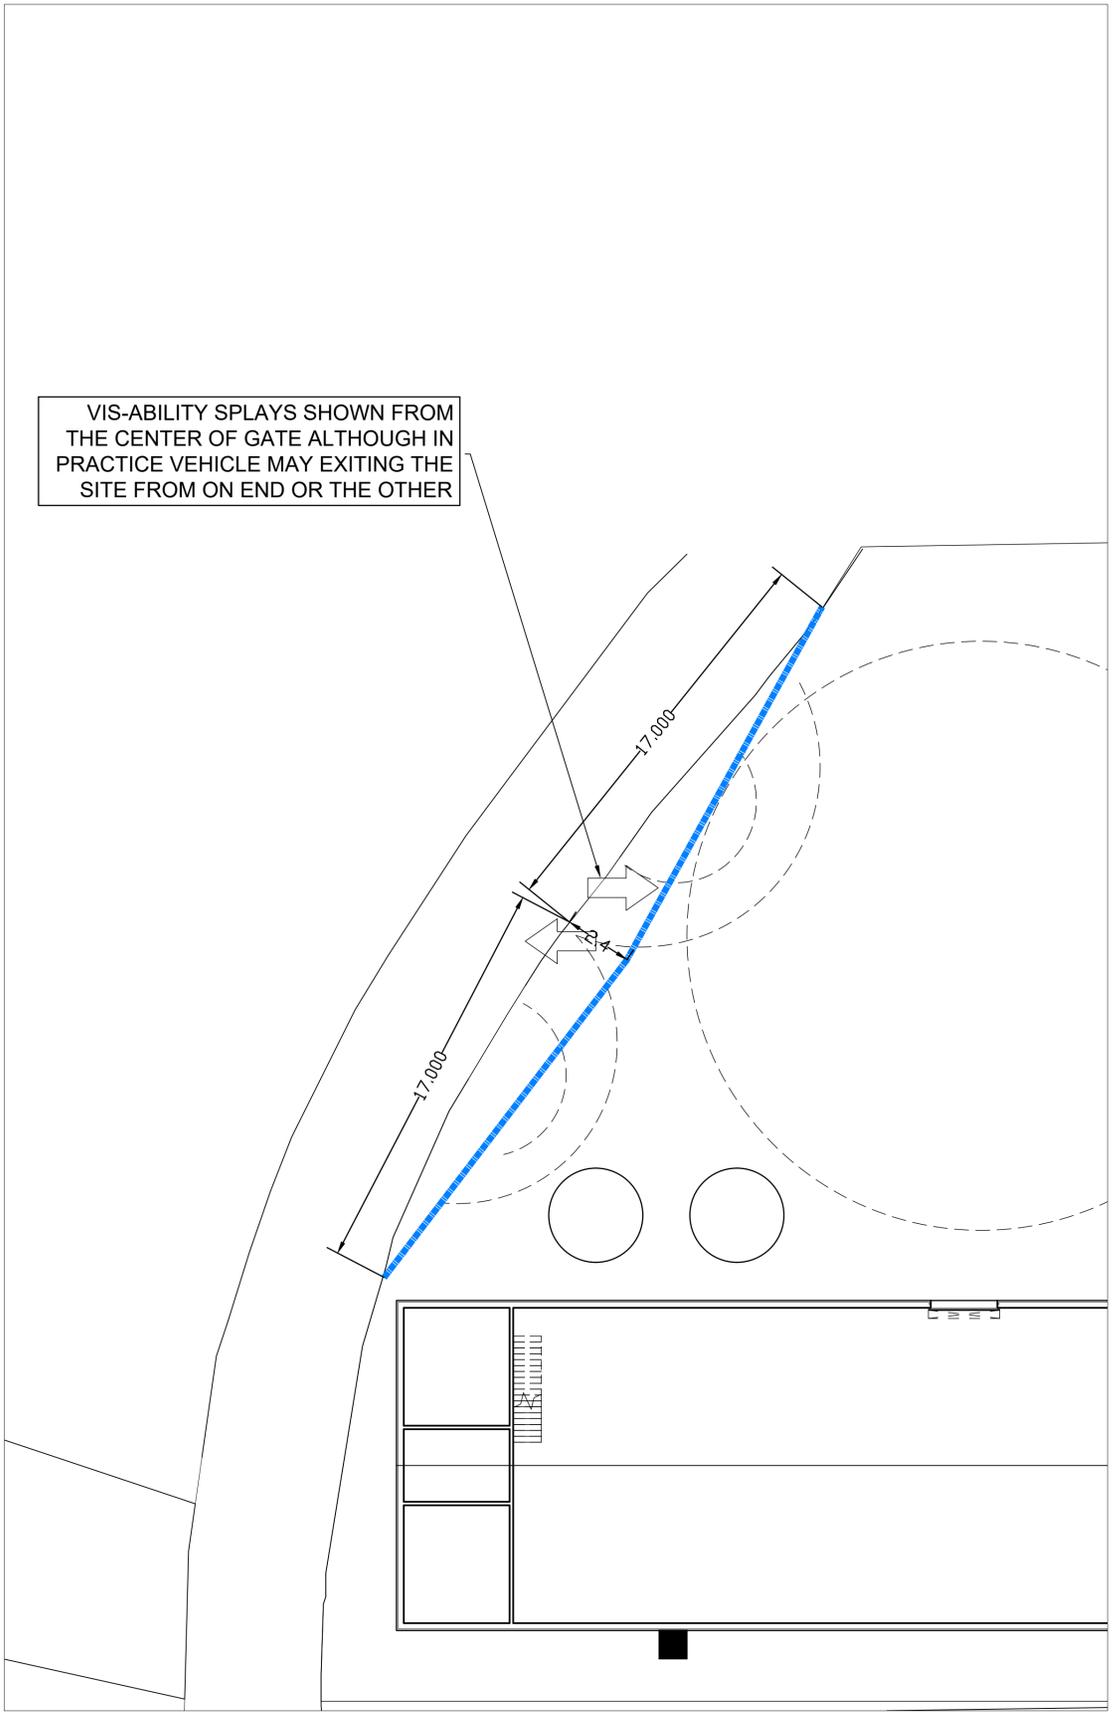

VIS-ABILITY SPLAYS SHOWN FROM THE CENTER OF GATE ALTHOUGH IN PRACTICE VEHICLE MAY EXITING THE SITE FROM ON END OR THE OTHER

BOILER HOUSE VISIBILITY SPLAYS
SCALE 1:150

Rev	Date	Description
P03	2021.07.27	UPDATED TO MACE COMMENTS
P02	2021.07.08	DIMENSIONS ADDED
P01	2021.07.05	FIRST ISSUE

Project Status
RIBA Stage 2

	Client	Project
	Ministry of Justice	New Prisons Programme

Ministry of Justice, 102 Petty France, London, SW1H 9AJ

Project Description / Site
New Prisons Programme
Garth Wymott 2

Project Address
Site Adjacent to HMP Garth & HMP Wymott

Building Type
Boiler House - Site Infrastructure

Drawing Title
Visibility Splay plan

Originator Logo	Drawn By	KJD	Date	30.06.21
PICK EVERARD	Checked By	PC	Date	30.06.21
	Approved By	PC	Date	30.06.21

Drawing Number
608623-0000-PEV-GHX0021-ZZ-DR-C-0700

Delref
D0100

Sheet No. 01 of 01
Scale 1:150
Orig. Sheet Size @ A1
Rev. P03

Data Security Classification
OFFICIAL

Suitability
S3